

図-3 野田村 仮置場位置図 S=1:30,000






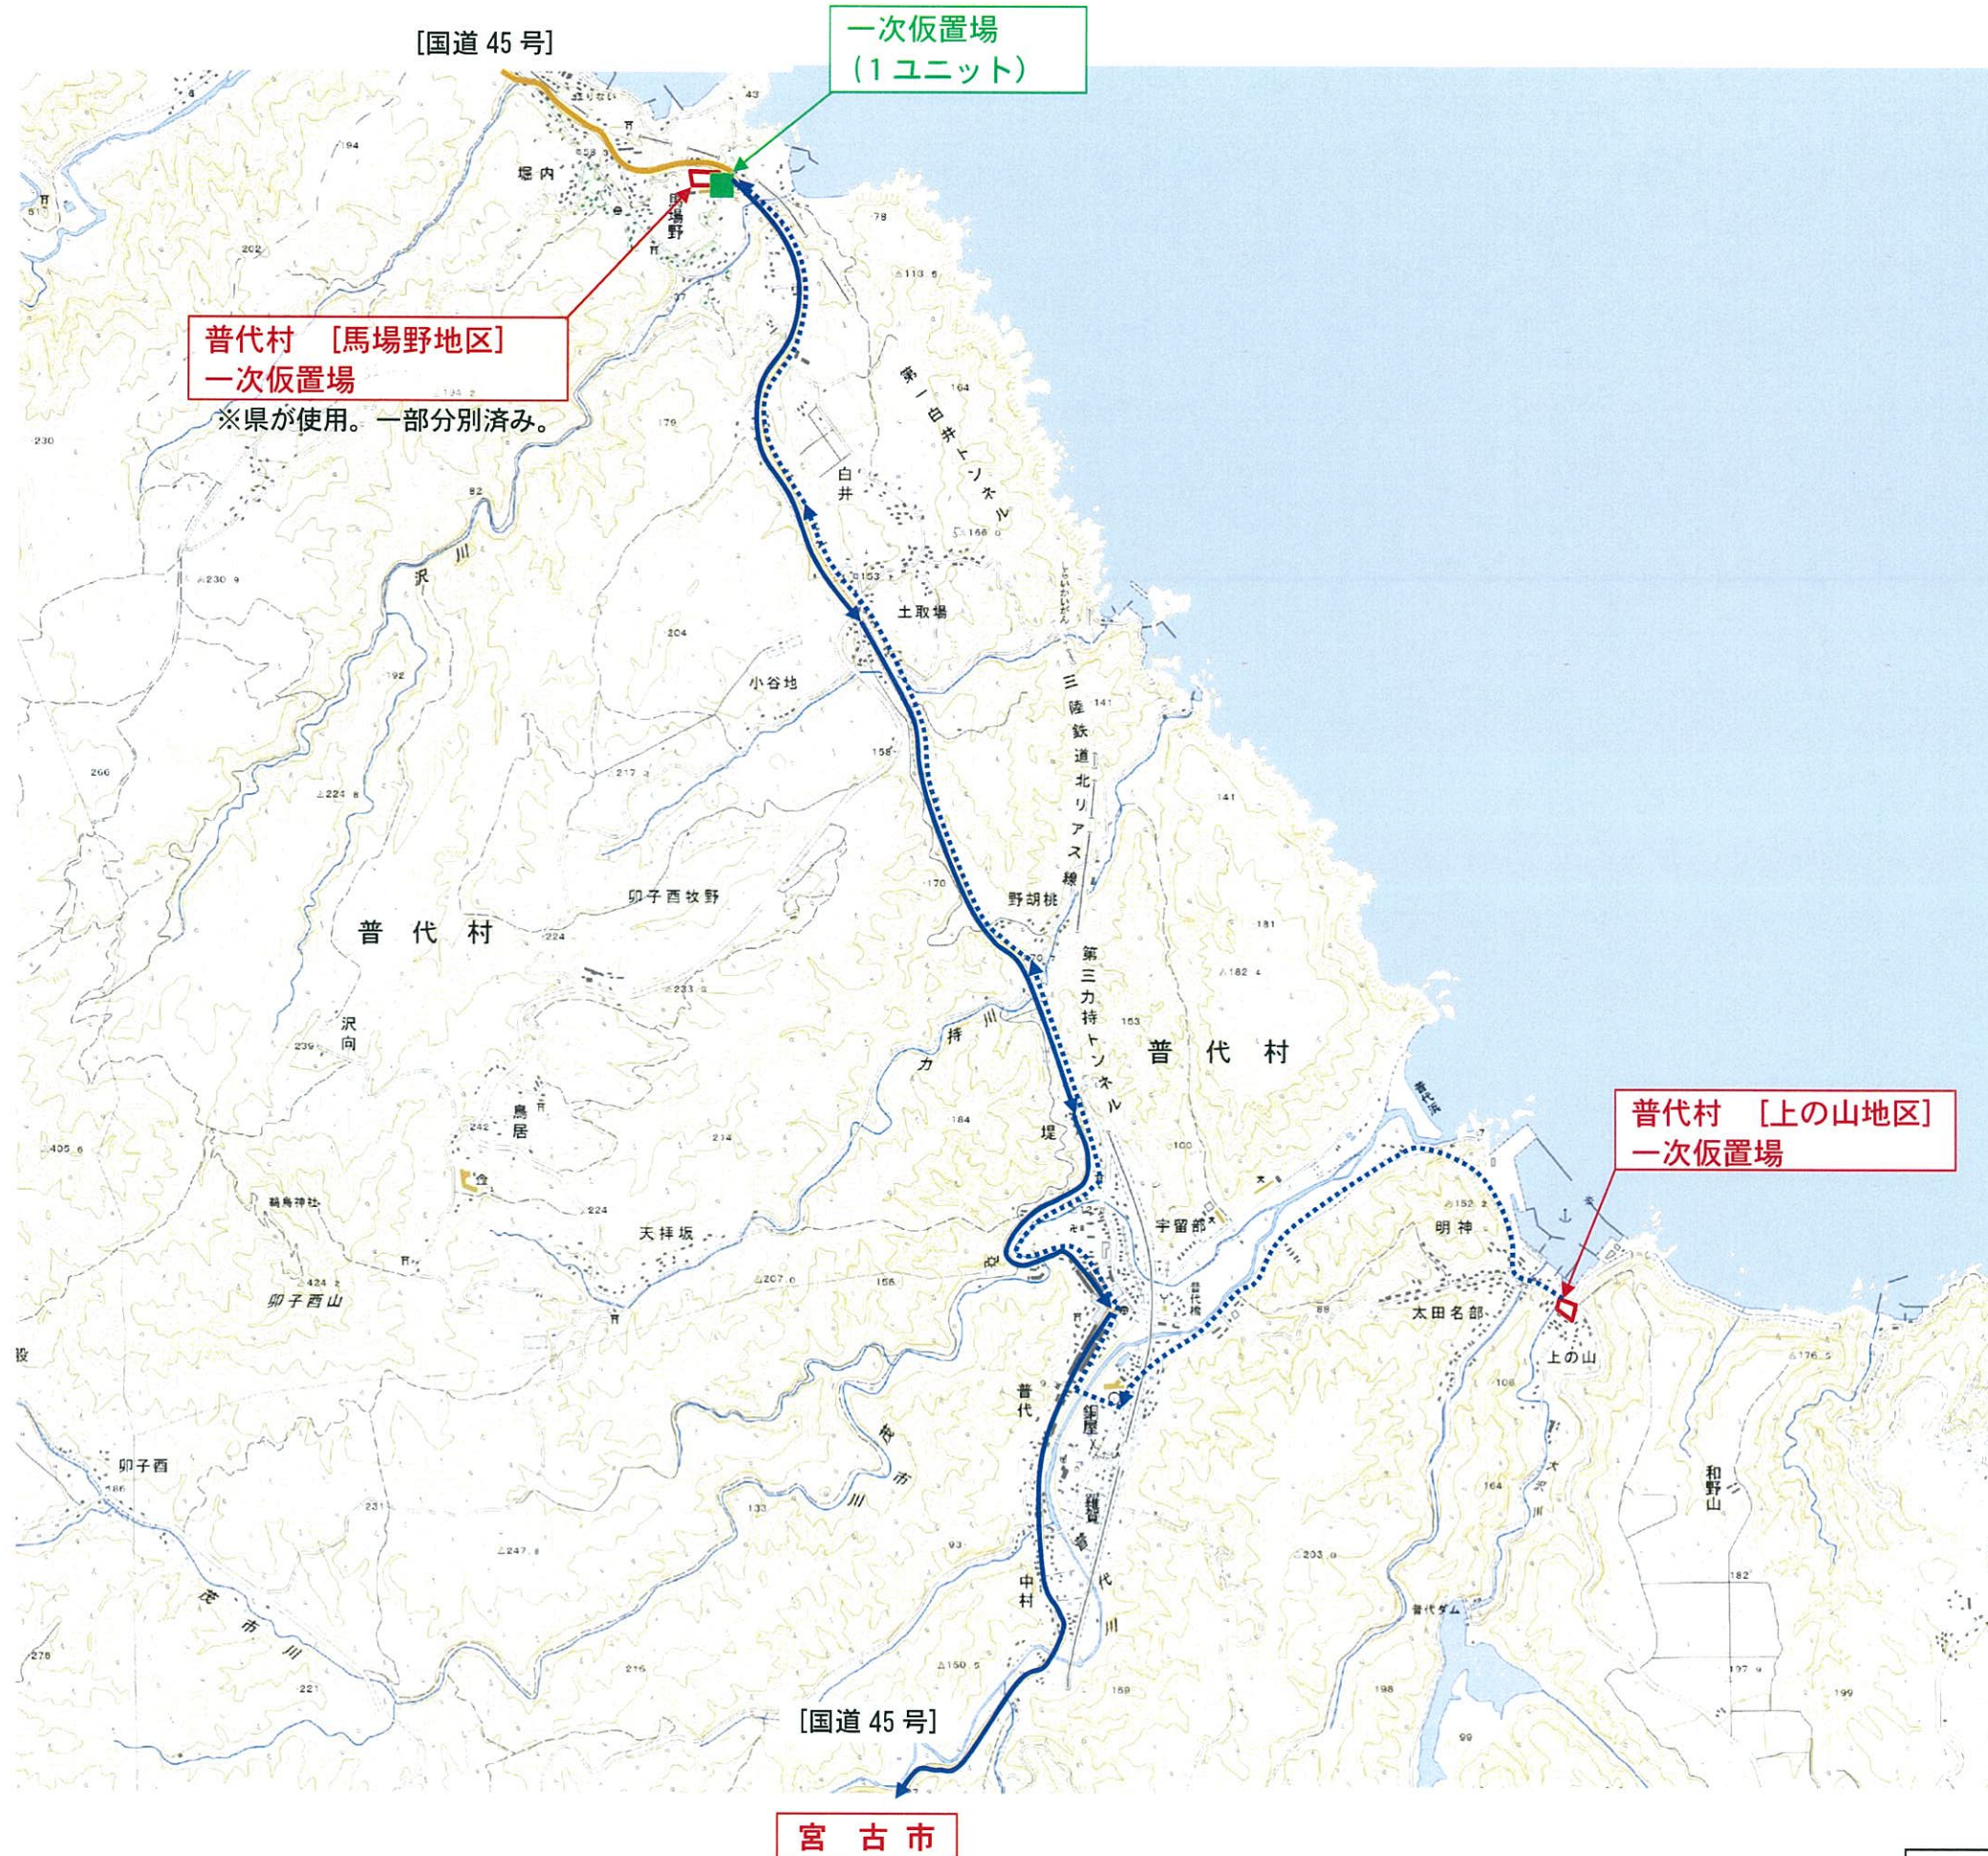


図-4 普代村 仮置場位置図 S=1:30,000



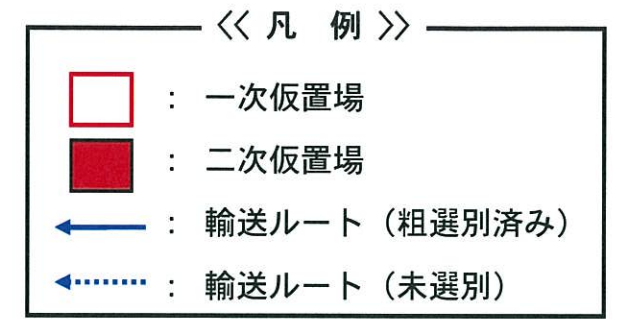

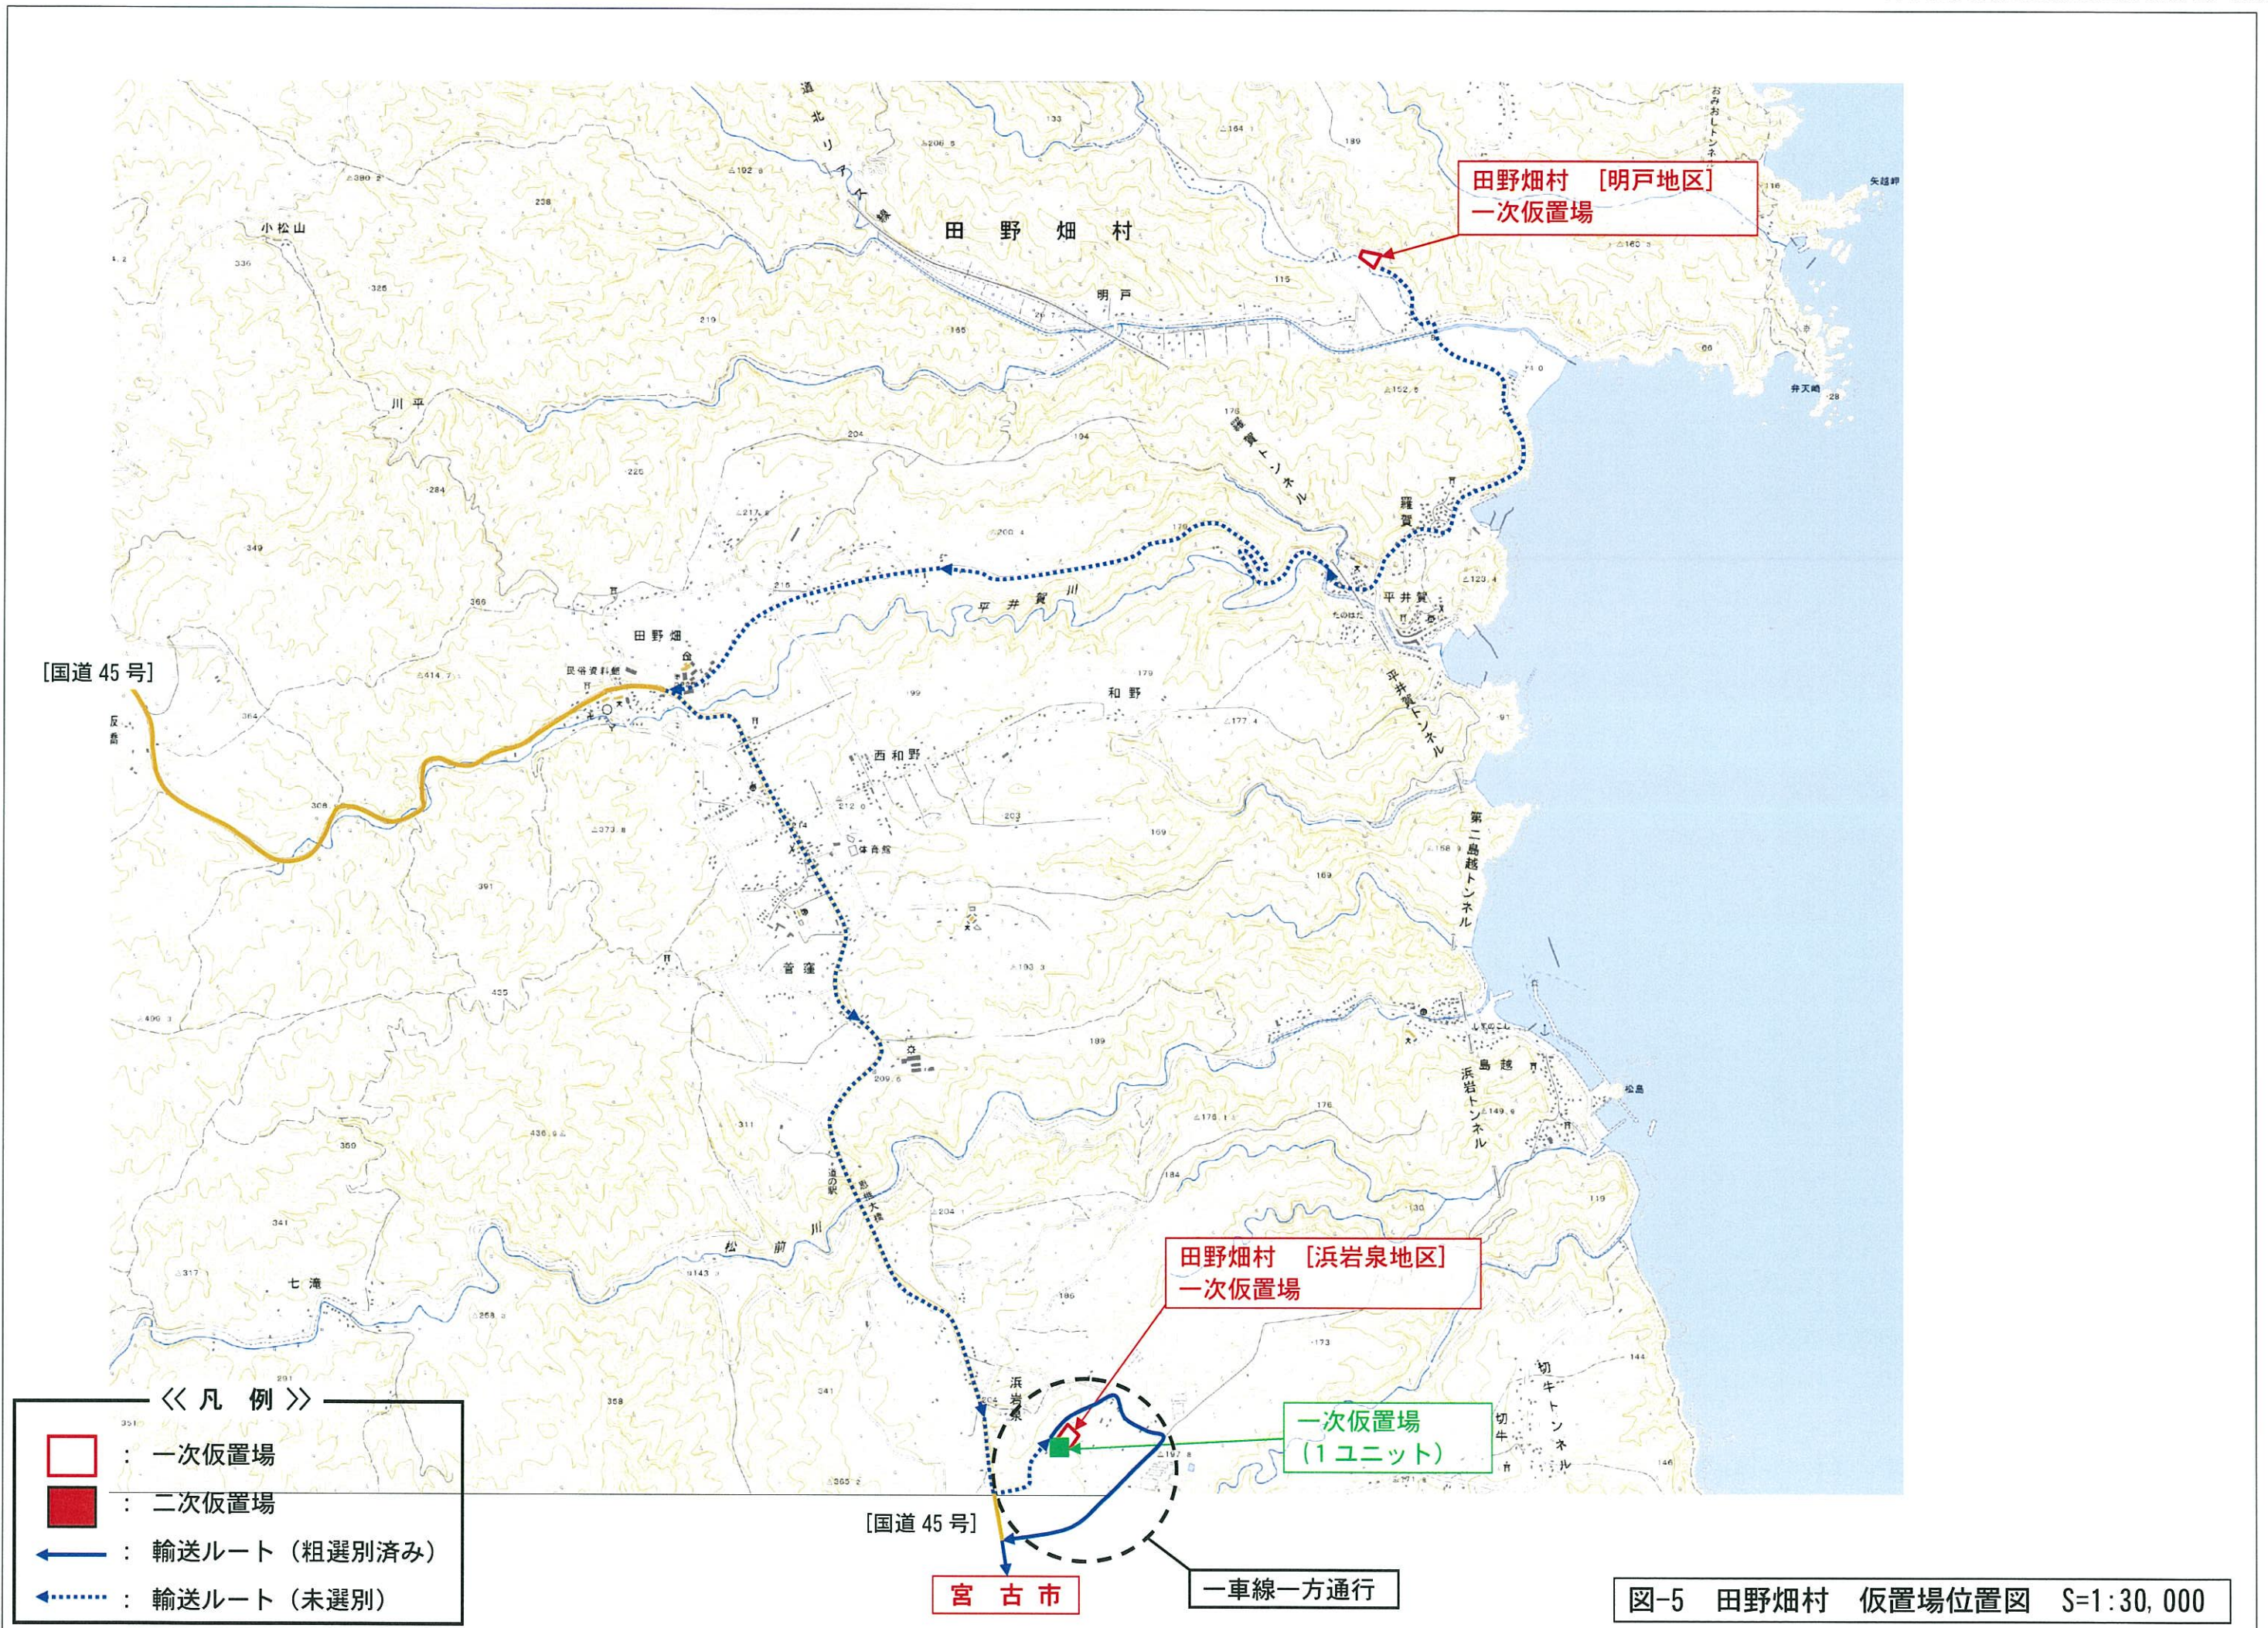

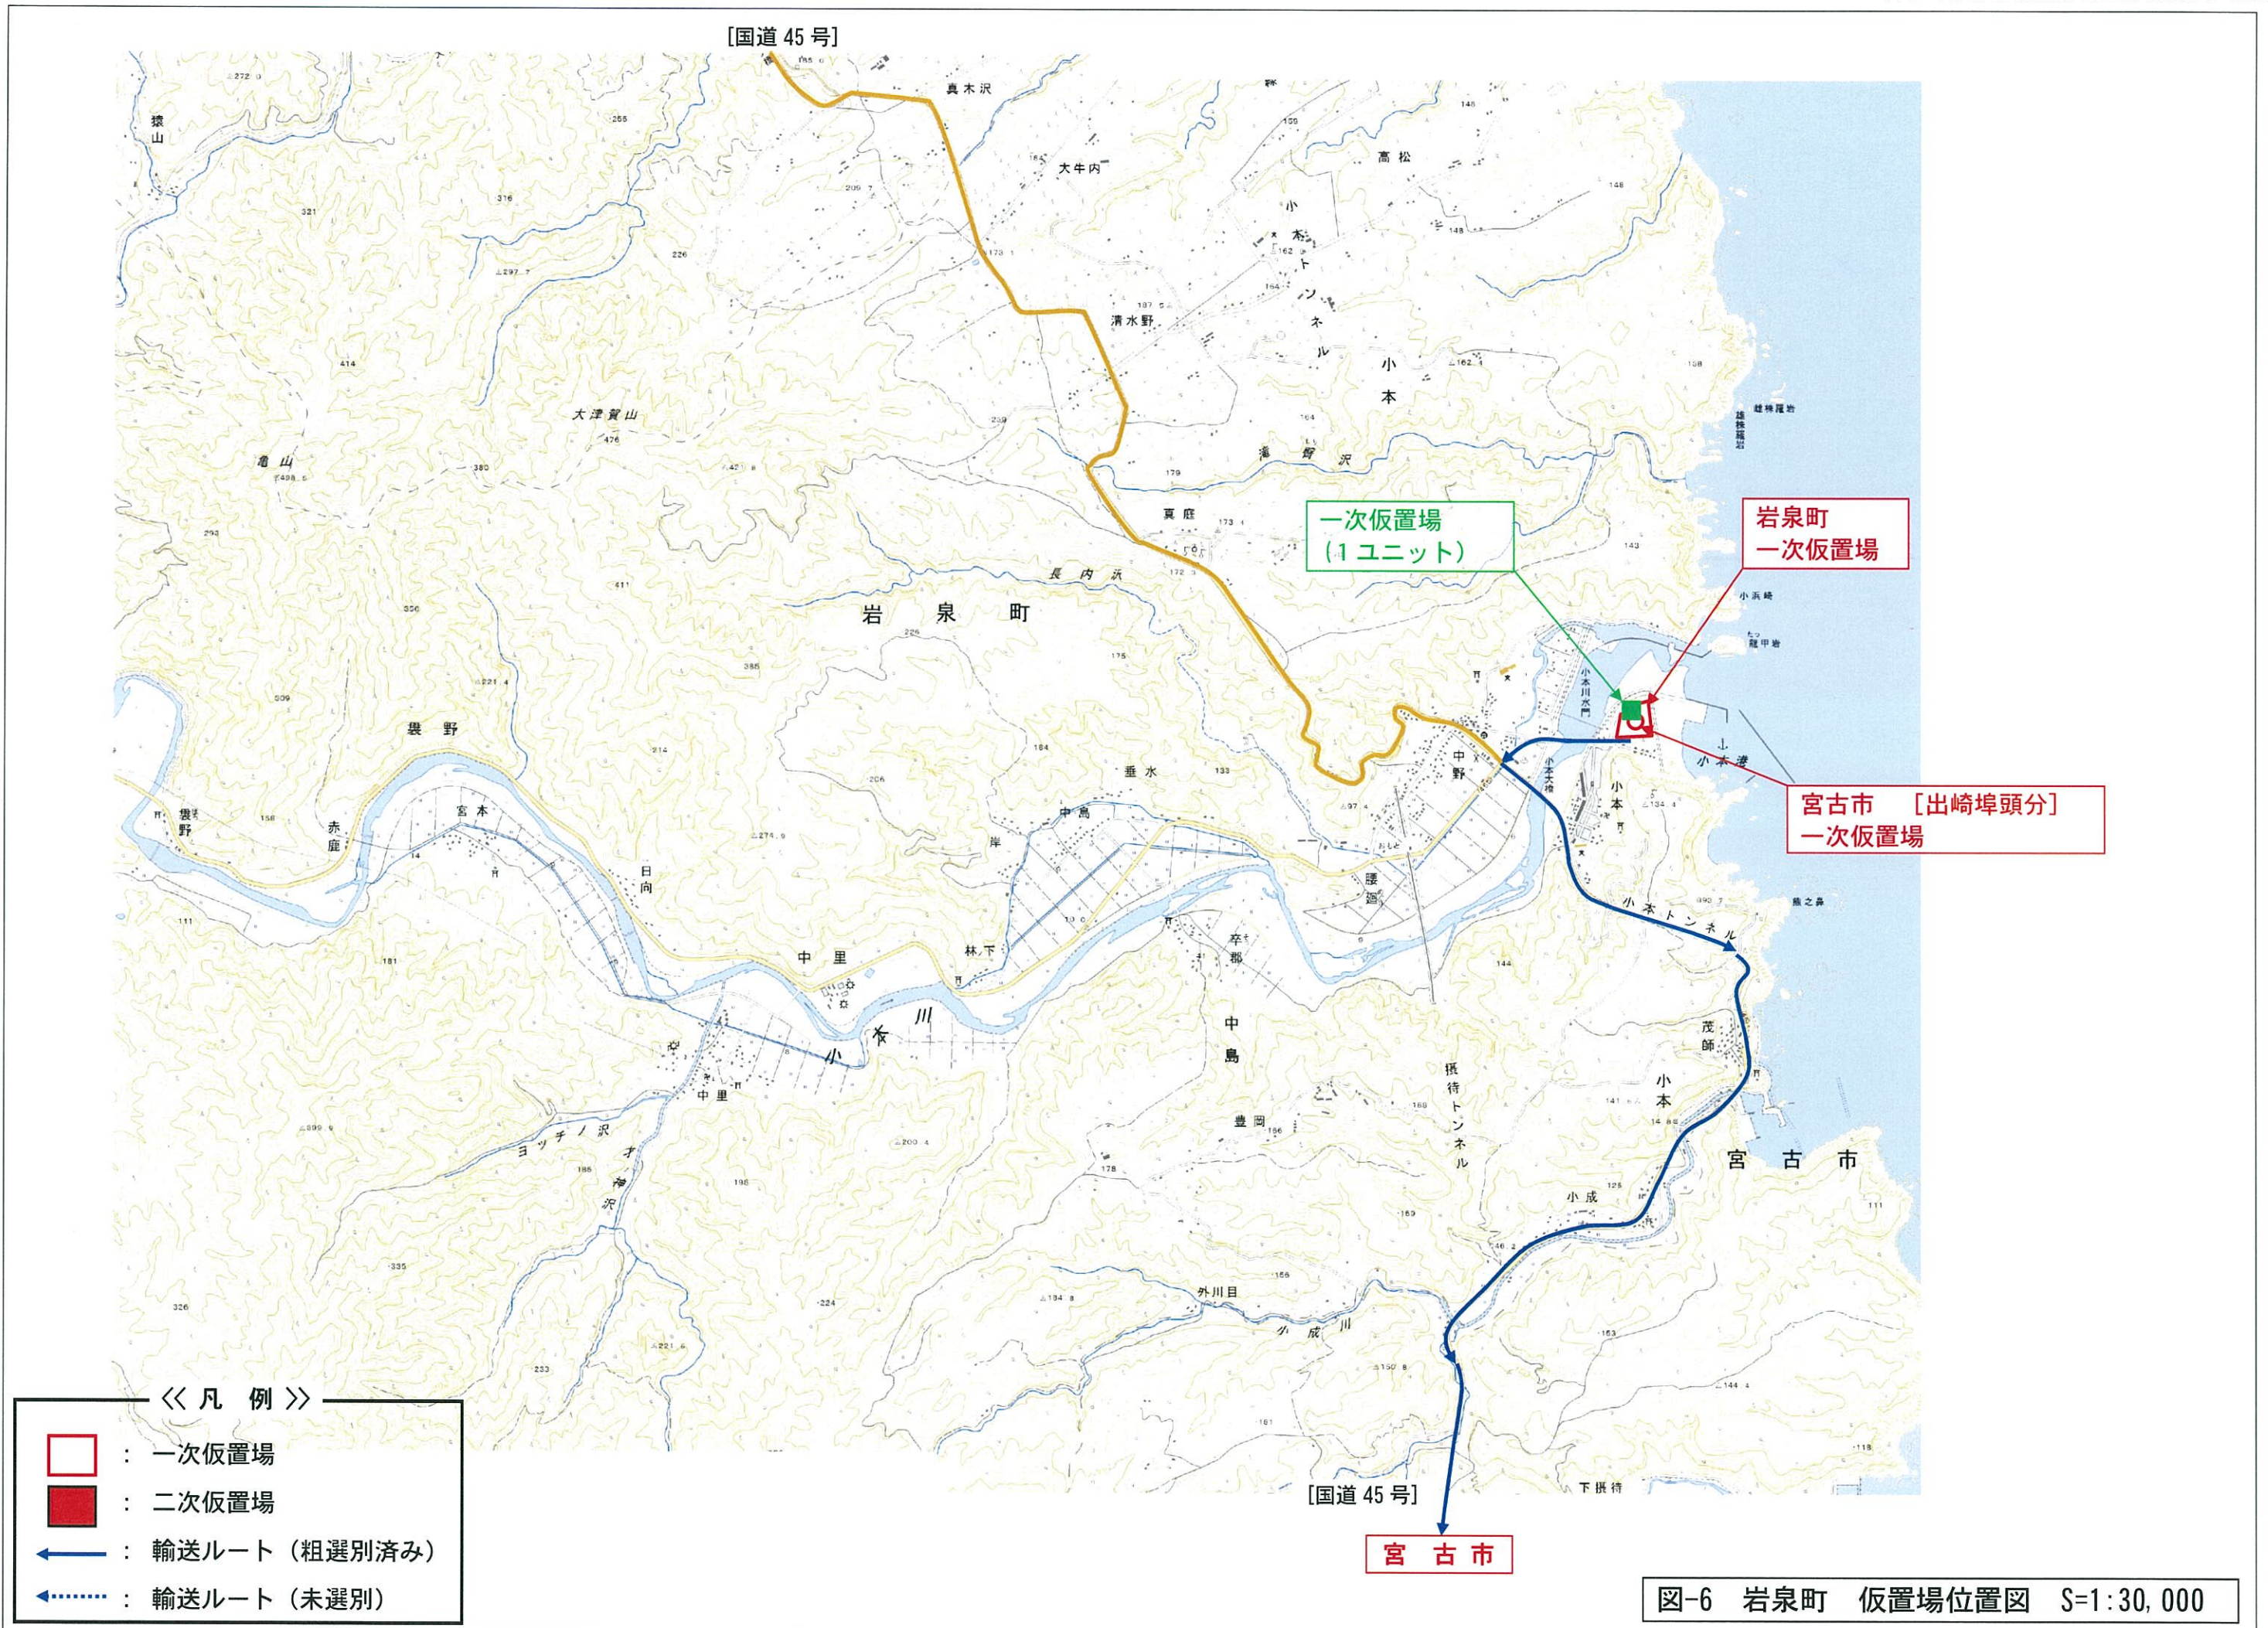

- 《 凡 例 》
- : 一次仮置場
  - : 二次仮置場
  - : 輸送ルート (粗選別済み)
  - : 輸送ルート (未選別)



